




Notes:
All dimensions must be checked on site and not scaled from this drawing.

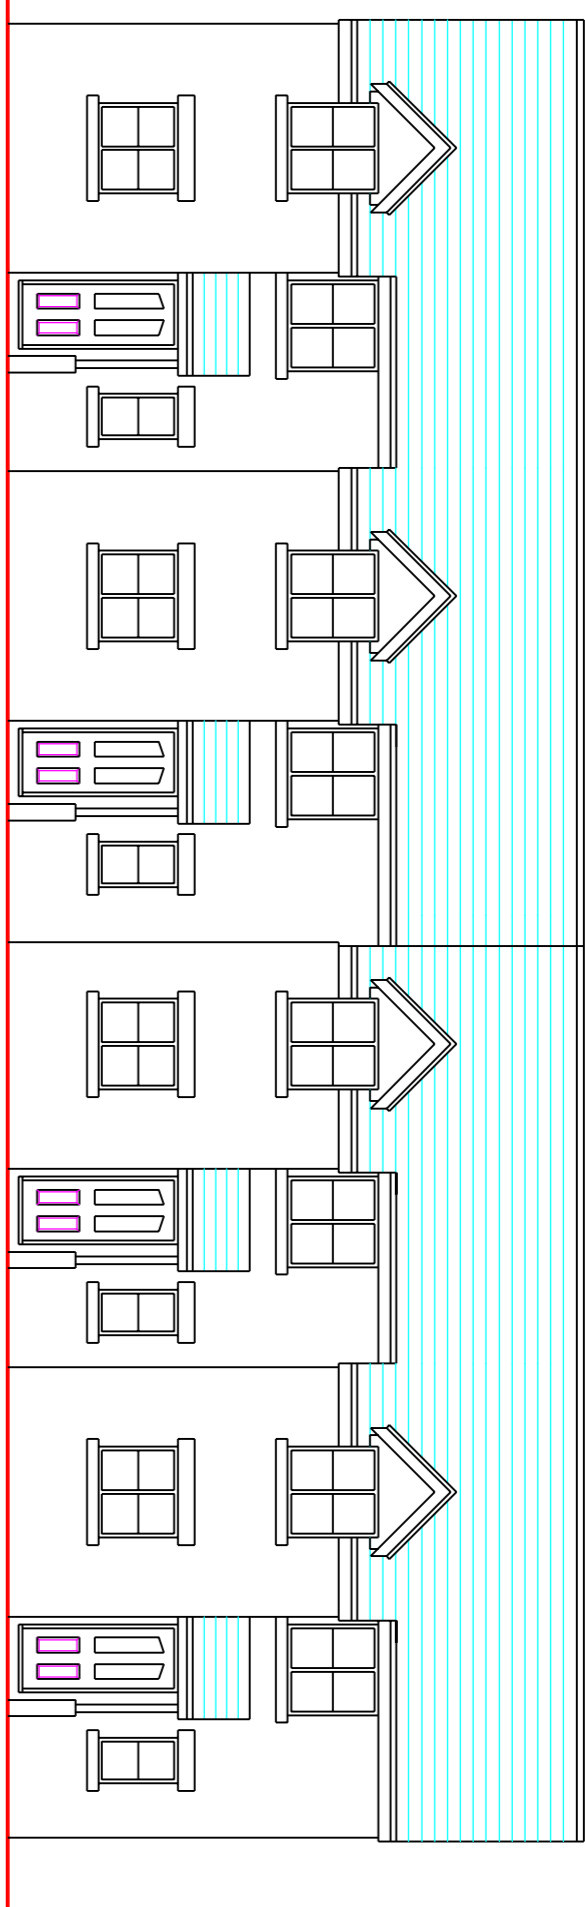


FRONT ELEVATION

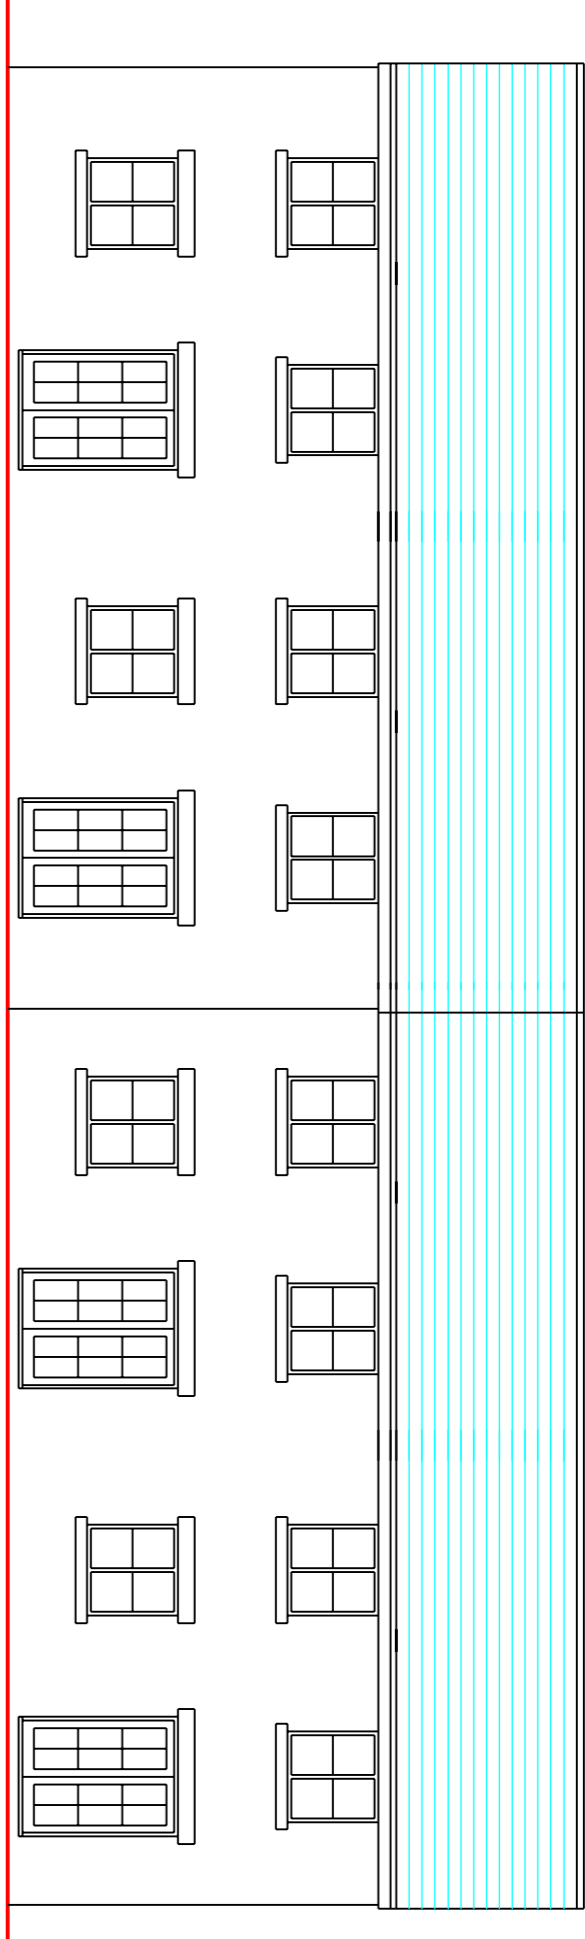

REAR ELEVATION

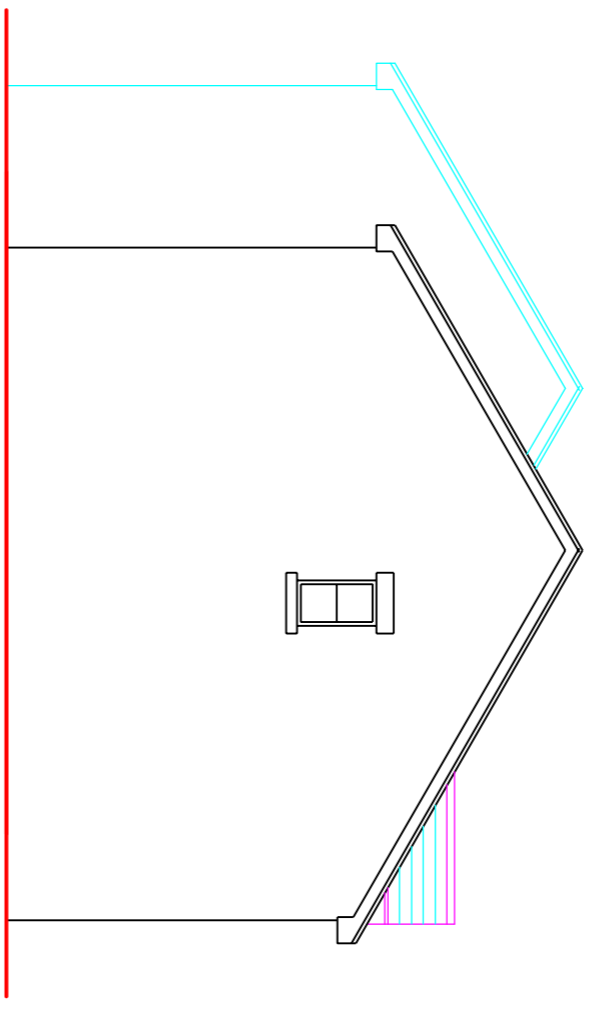


SIDE ELEVATION

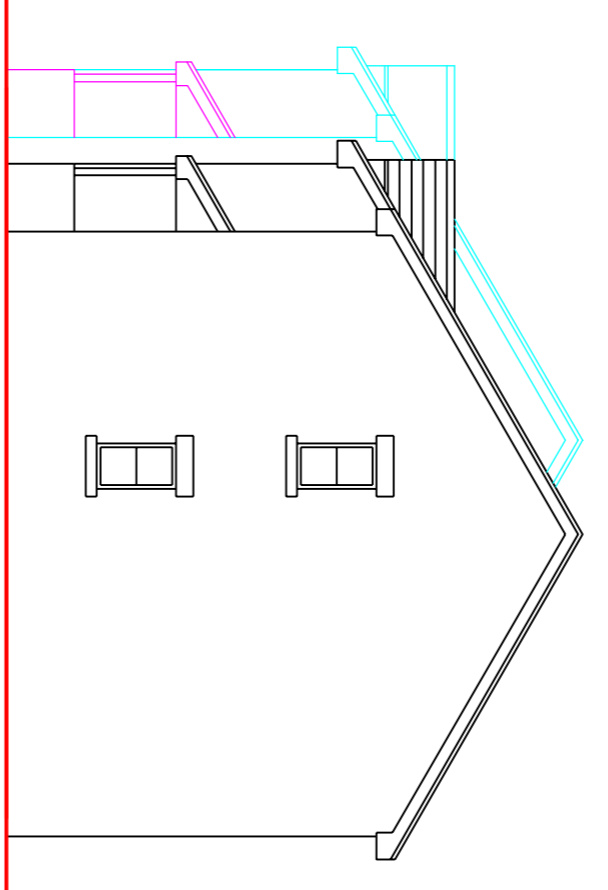


SIDE ELEVATION

External Materials :-
Roof : dark grey interlocking concrete roof tiles
Walls : facing brickwork
Windows : UPVC double glazed windows

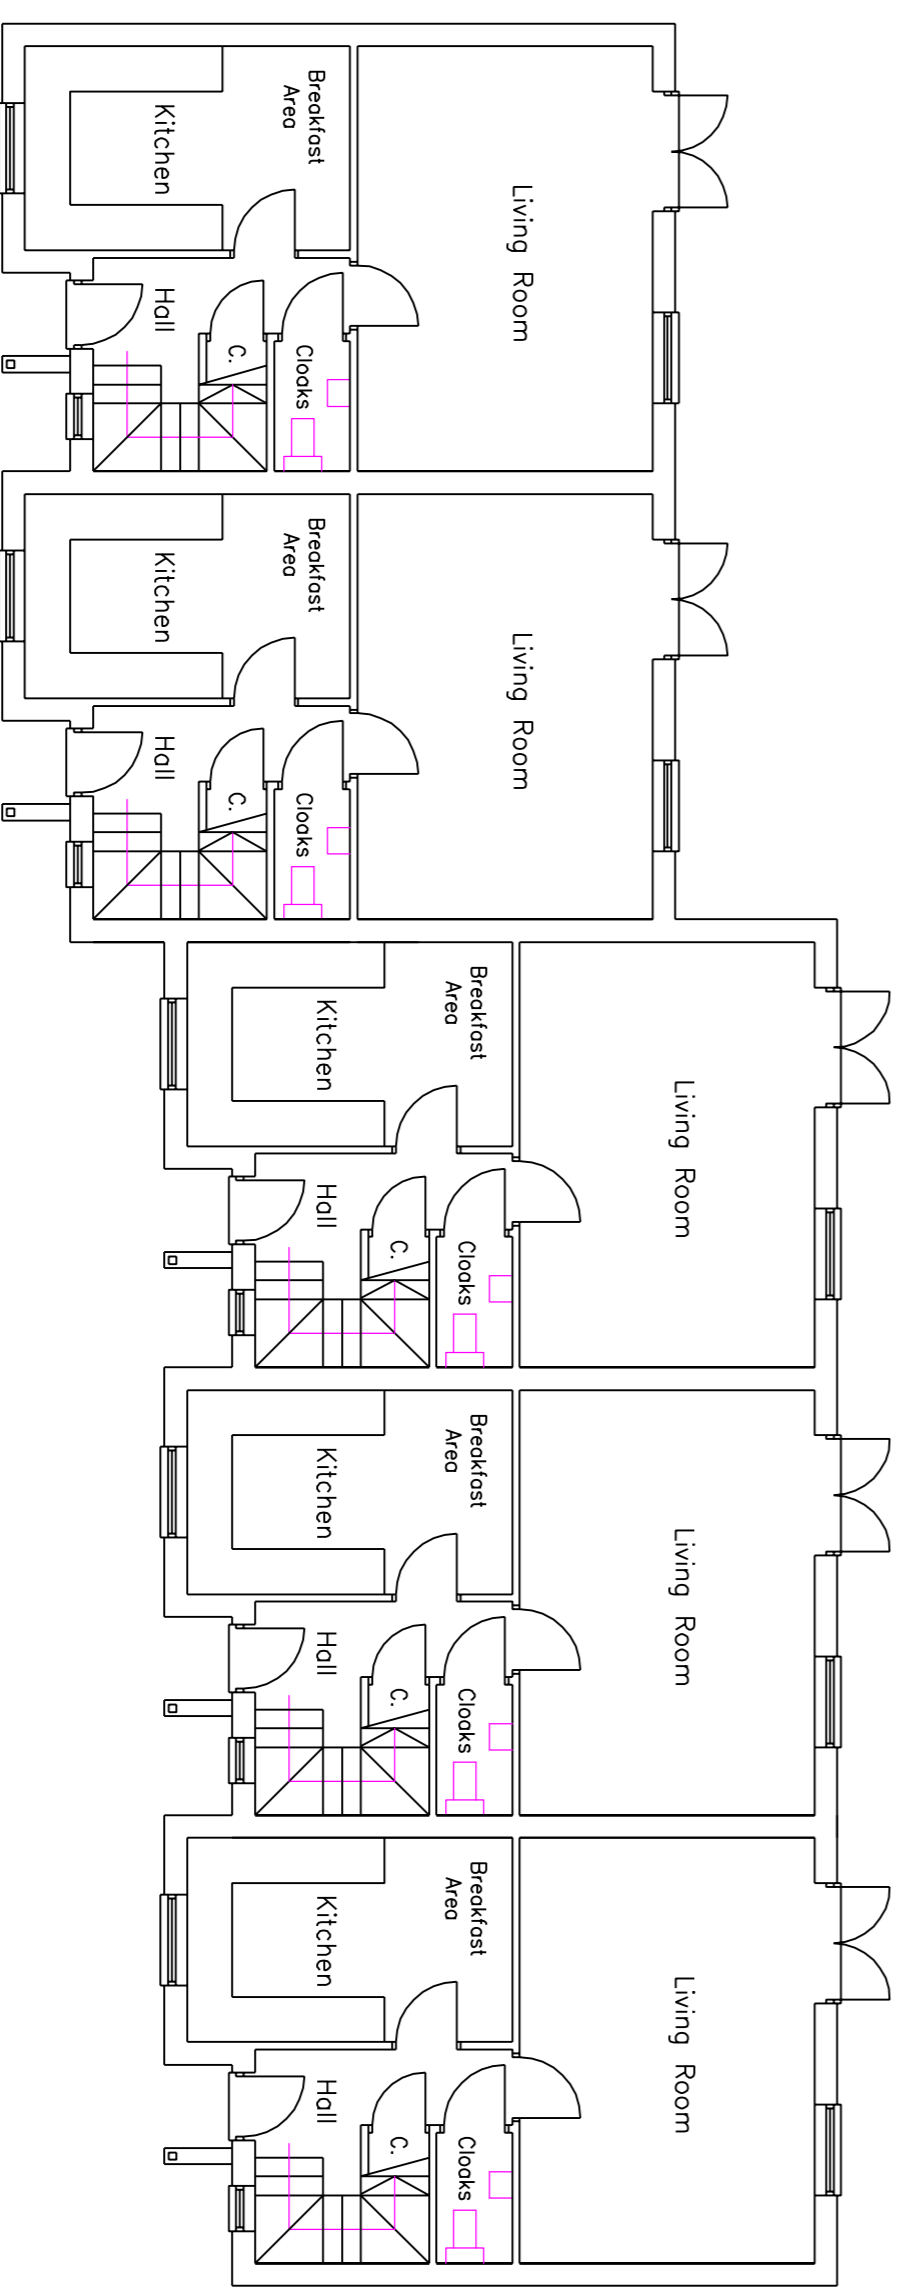

GROUND FLOOR PLAN

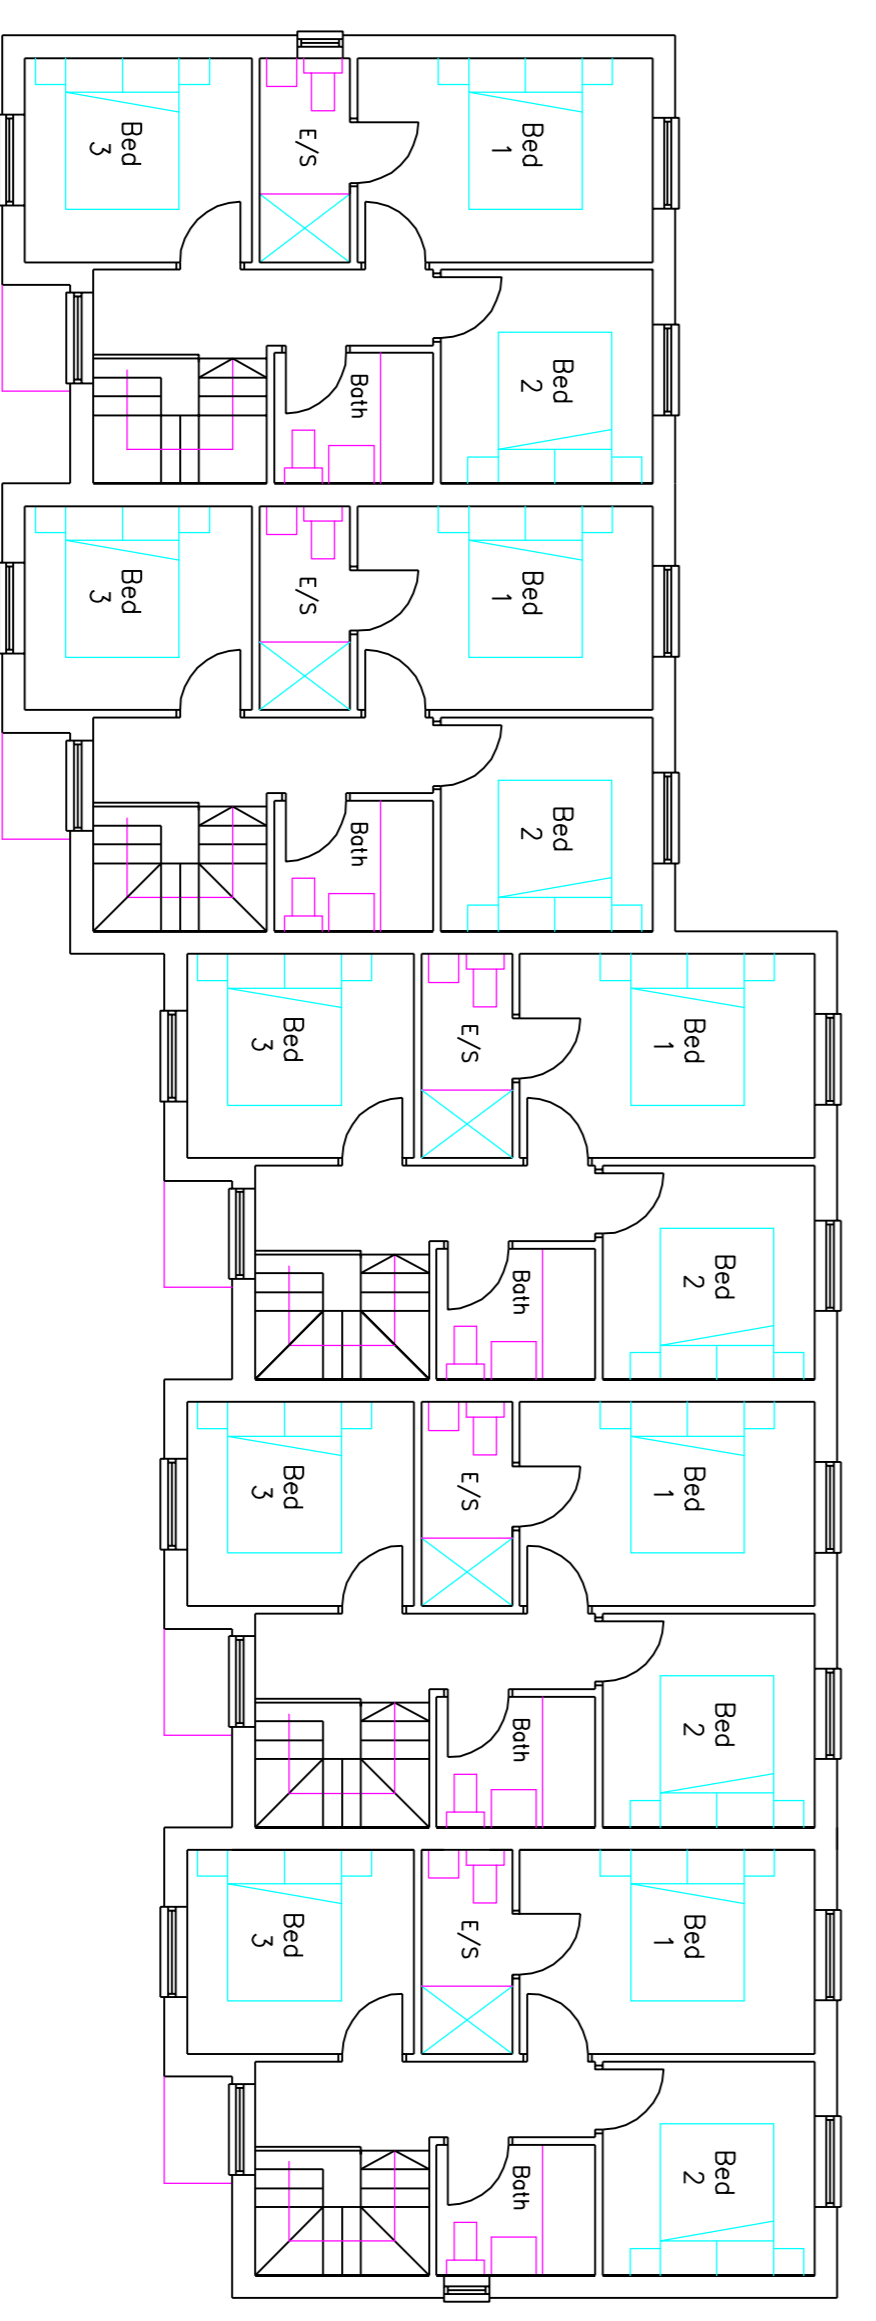

FIRST FLOOR PLAN

Author	Planning application	25.03.08
Client	Revision	0001

Kingsway Design

Suite A, Team Valley Business Centre,
Earlsway, Team Valley,
Gateshead. NE11 0QH
Tel. 0191 491 0288
Fax 0191 482 4130

Client
Pukik Homes Ltd.

Proposed Residential Development
at Fletcher Terrace, Philadelphia,
Houghton le Spring.

House Type 1,
Block C.

Scale	1 / 100
Date	March, 2008
Project No.	0448 / 11
Revision No.	A